


#08- SIGNAGE  
INDEX OF DRAWINGS

DRAWING NO.	DRAWING TITLE
AS-001	INDEX OF DRAWINGS
AS-100	SITE SIGN LOCATION PLAN
AS-101	GROUND FLOOR SIGN LOCATION PLAN
AS-102	FIRST FLOOR SIGN LOCATION PLAN
AS-103	SECOND FLOOR SIGN LOCATION PLAN
AS-201	SIGNAGE DETAILS
AS-202	SIGNAGE DETAILS

DESIGNED BY:  
JONES WORLEY  
723 PIEDMONT AVE. NE  
ATLANTA, GA 30308



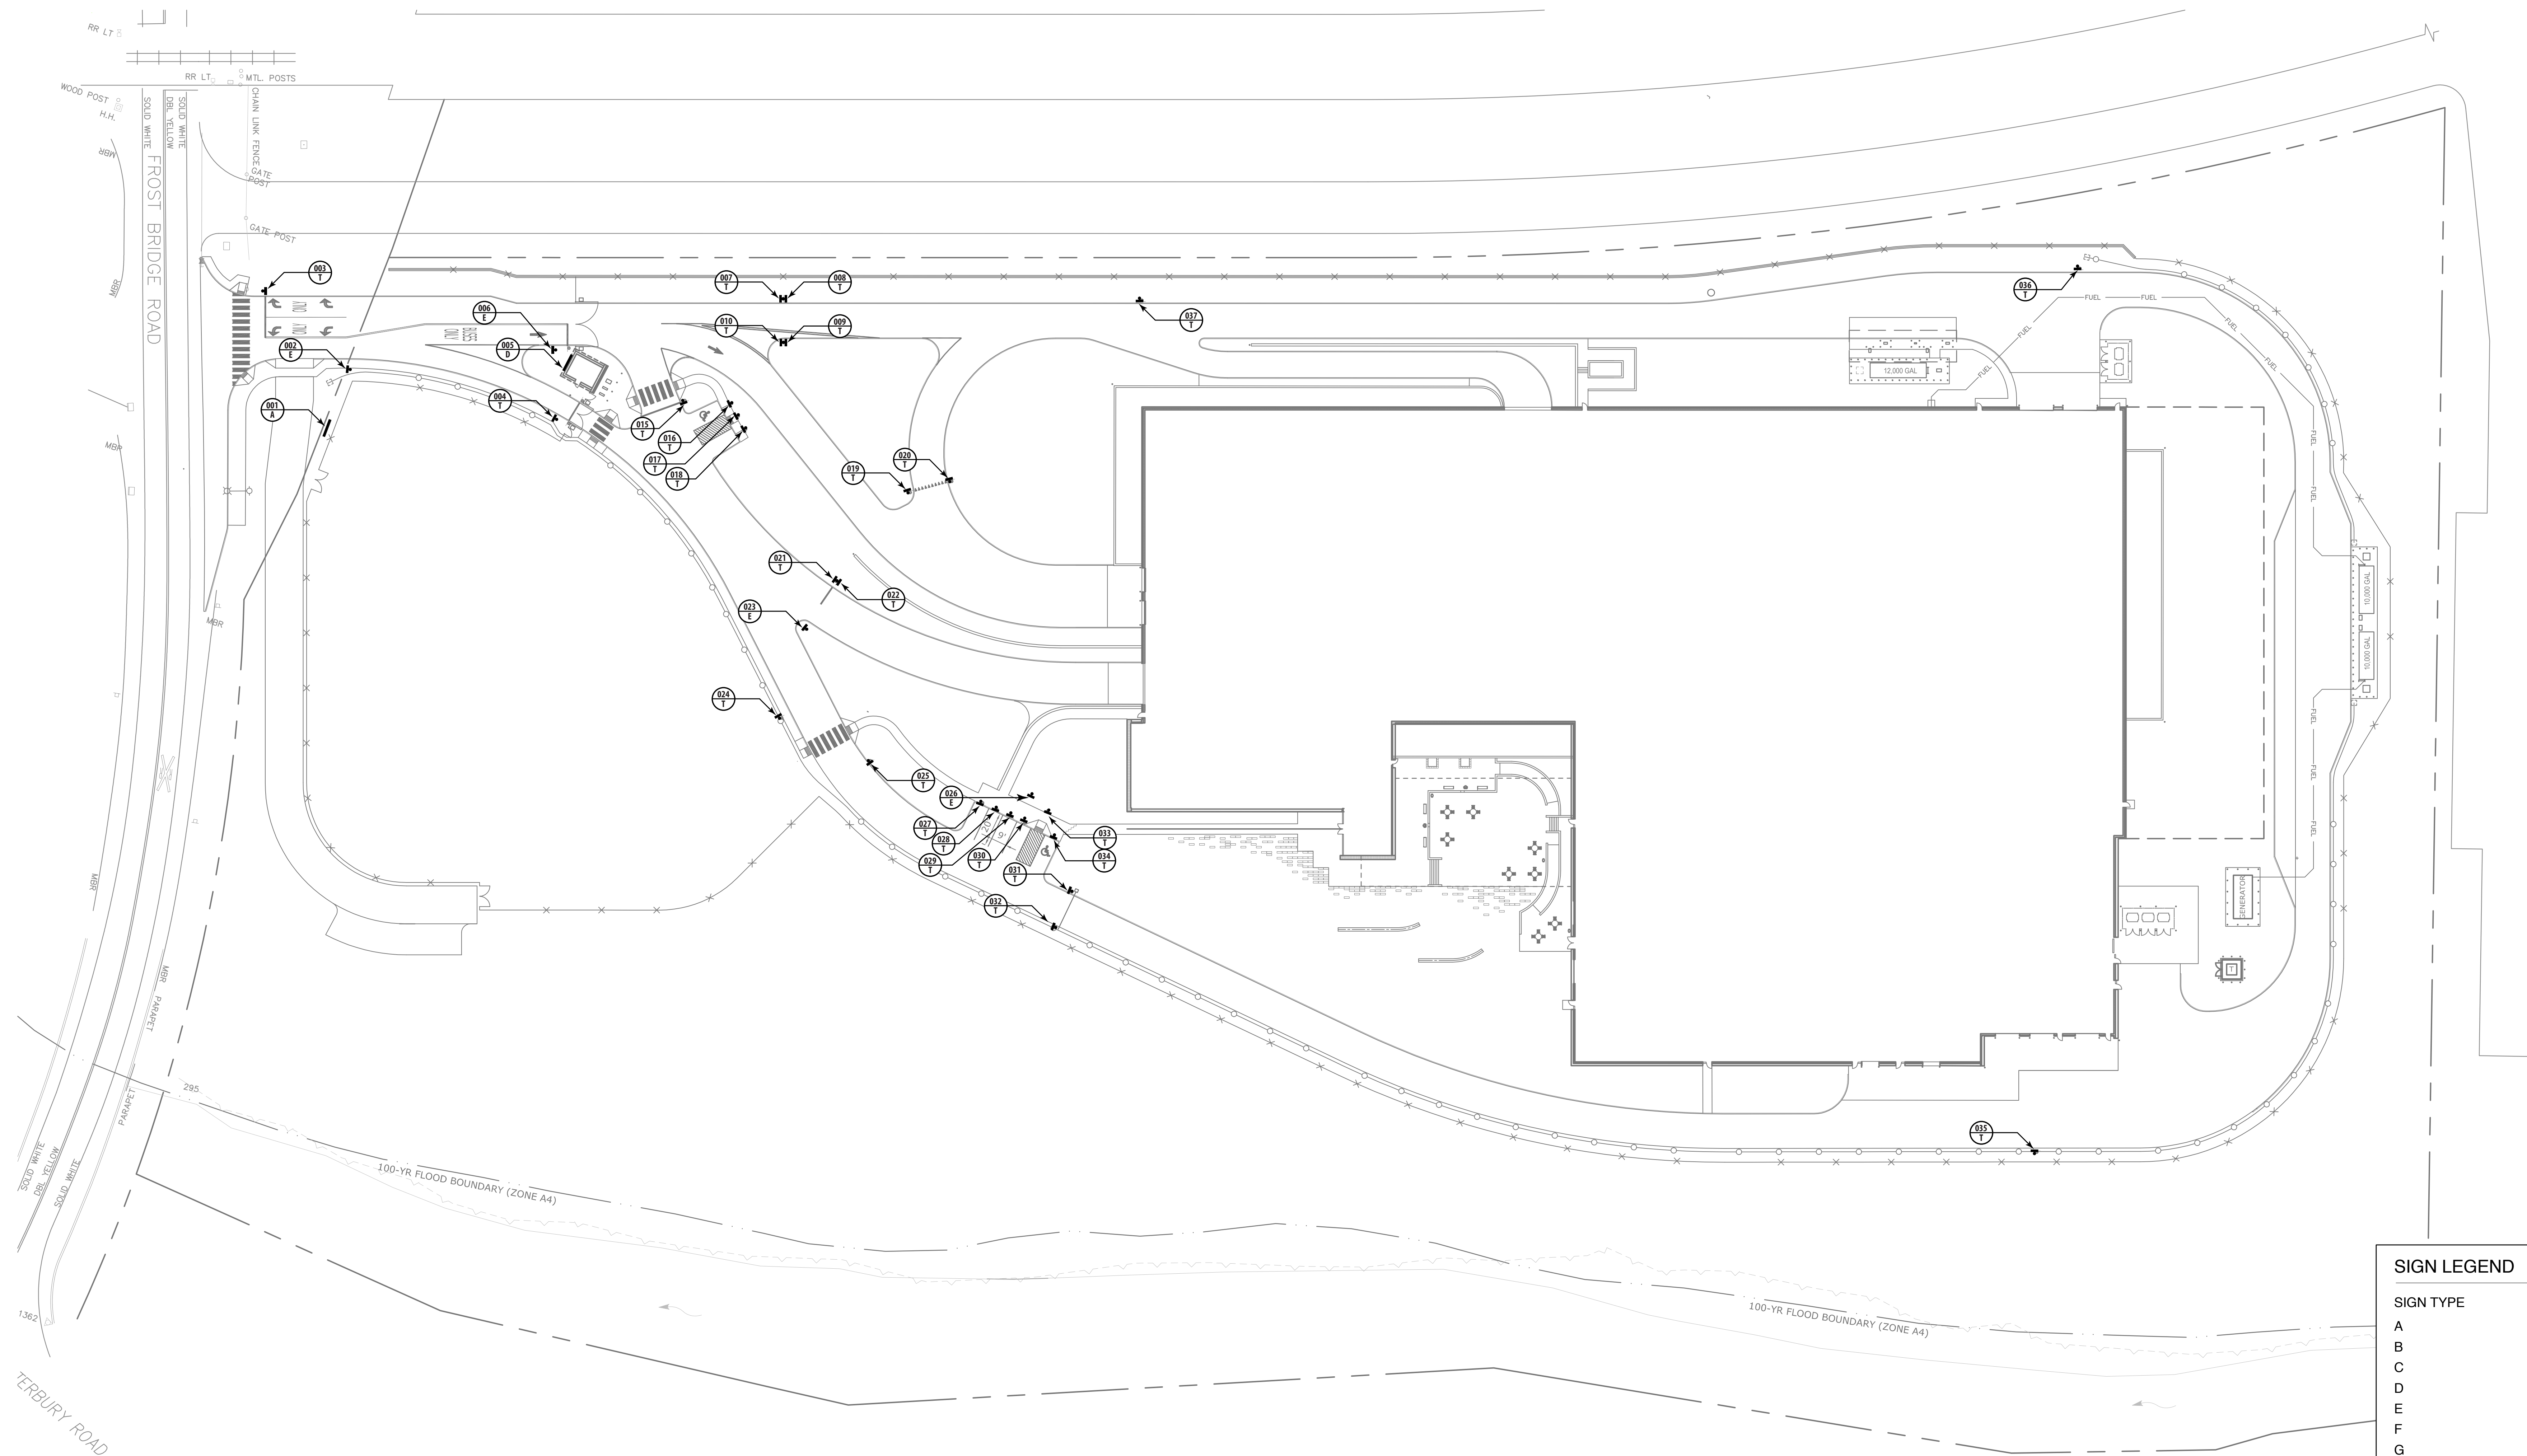


## SIGN LEGEND

SGN TYPE	DESCRIPTION
A	Monument Sign
B	Building ID Signage
C	Bus Entrance ID Letters
D	Employee Entry ID Letters
E	Vehicular Directional Sign
F	Garage Clearance Bar
G	Maintenance Area ID Sign
H	Exterior Door ID Plaque
I	Garage Vehicular Directional Sign
J	Corridor Entrance Graphics
K	Bus Lane ID Sign
L	Elevator Lobby Directory
M	Elevator Cab Directory
N	Restroom ID Plaque
O	Stair ID Plaque
P	Loading Dock ID Numeral/Text
Q	General Room ID Plaque
R	Office ID Plaque
S	Bus Bay Entrance Graphic
T	Site Regulatory Sign
U	Administration Area Graphic
V	Building Graphic
W	Dimensional Letters

[illegible]

THE INFORMATION, INCLUDING ESTIMATED QUANTITIES OF WORK, SHOWN ON THESE SHEETS IS BASED ON LIMITED INVESTIGATIONS BY THE STATE AND IS IN NO WAY WARRANTED TO INDICATE THE CONDITIONS OR ACTUAL QUANTITIES OF WORK WHICH WILL BE REQUIRED.

DESIGNER/DRAFTER:	JWD
CHECKED BY:	BN
SCALE:	

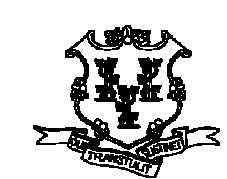


STATE OF CONNECTICUT  
DEPARTMENT OF TRANSPORTATION



DESIGNED BY:  
JONES WORLEY  
723 PIEDMONT AVE. NE  
ATLANTA, GA 30308

WENDEL  
140 JOHN JAMES PKWY  
SUITE 201 AMHERST NY  
14228

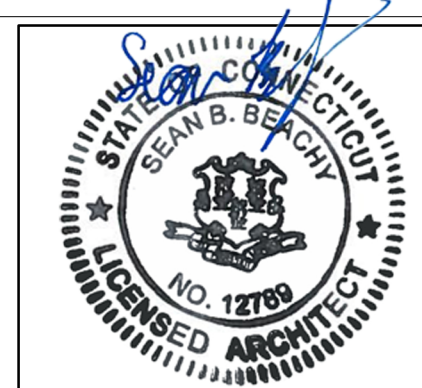

PROJECT TITLE:


**WATERBURY BUS  
MAINTENANCE FACILITY  
REPLACEMENT**

ADDRESS:	FROST BRIDGE ROAD WATERTOWN, CONNECTICUT 06787	PROJECT NO.	<b>431-0006</b>
DRAWING TITLE:	SITE SIGN LOCATION PLAN	DRAWING NO.	<b>AS-100</b>
		SHEET NO.	<b>08.002</b>









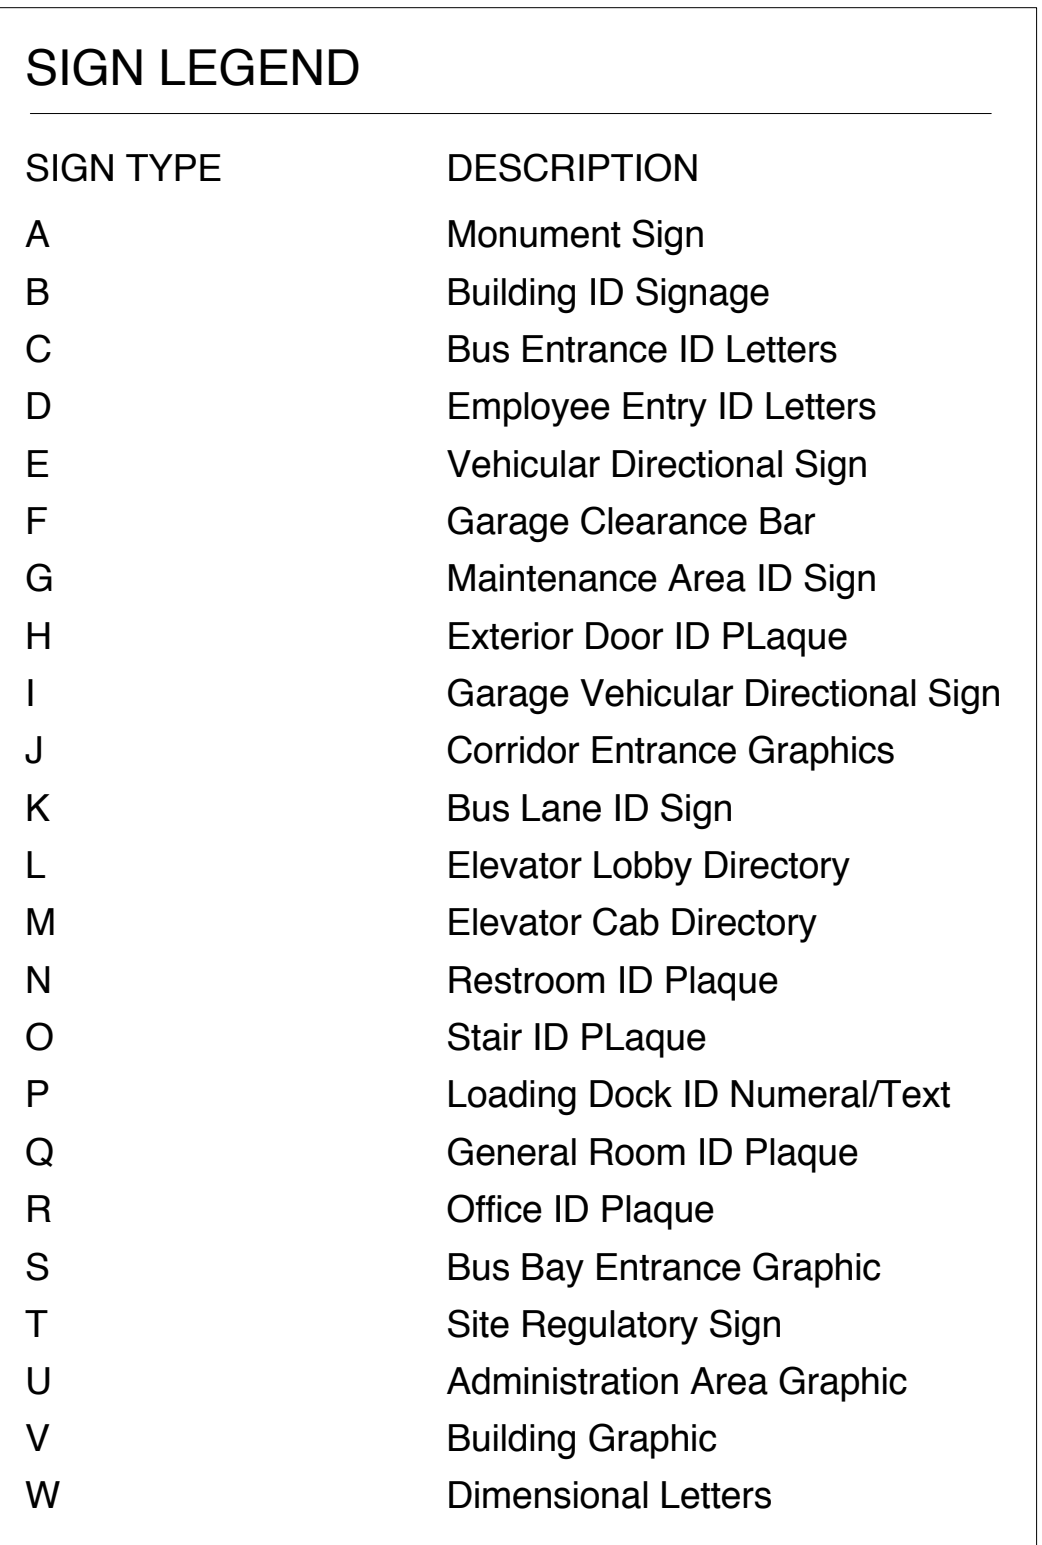




PROJECT NO.	<b>431-0006</b>
DRAWING NO.	<b>AS-102</b>
SHEET NO.	<b>08.004</b>

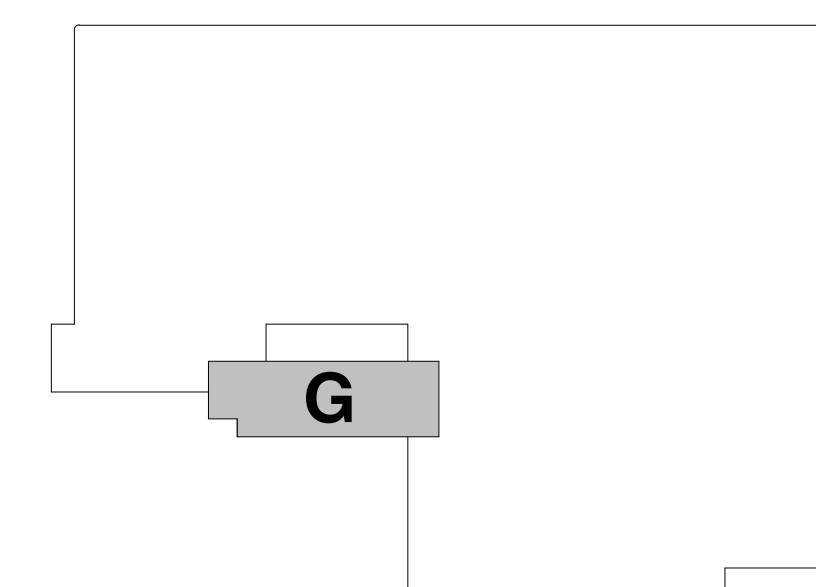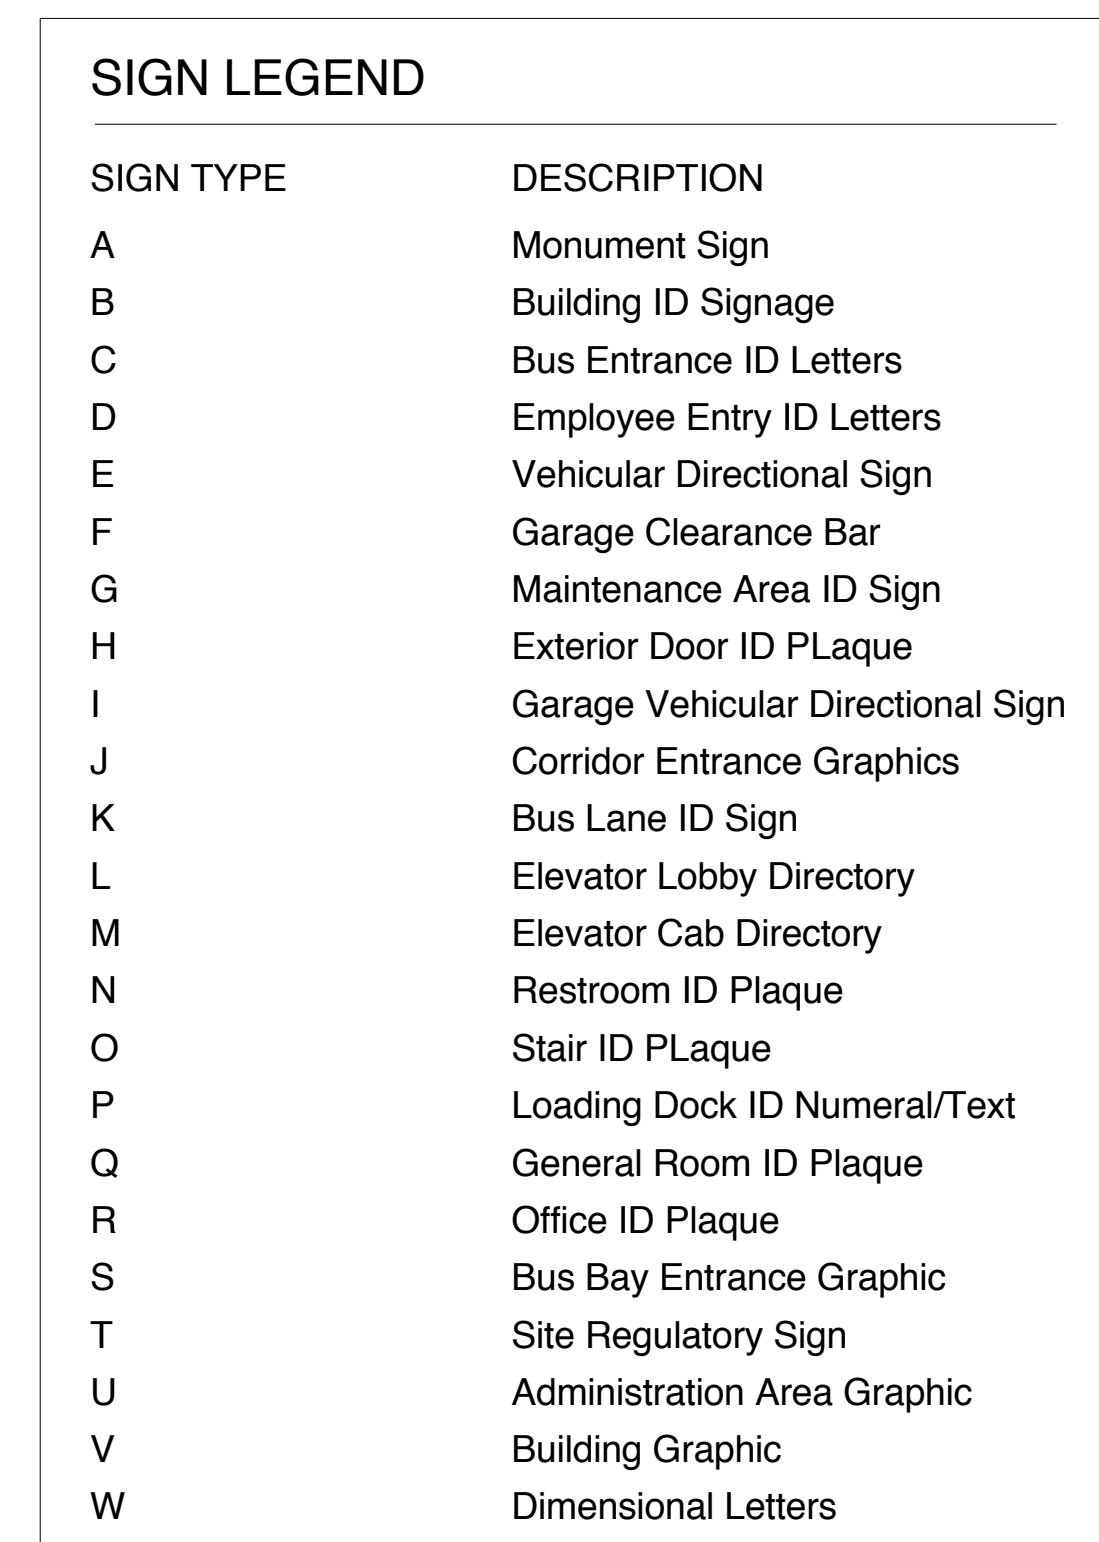



### KEY PLAN

















					THE INFORMATION, INCLUDING ESTIMATED QUANTITIES OF WORK, SHOWN ON THESE SHEETS IS BASED ON LIMITED INVESTIGATIONS BY THE STATE AND IS IN NO WAY WARRANTED TO INDICATE THE CONDITIONS OF ACTUAL QUANTITIES OF WORK WHICH WILL BE REQUIRED.	DESIGNER/DRAFTER:  JWD   BN	 <b>STATE OF CONNECTICUT</b> <b>DEPARTMENT OF TRANSPORTATION</b> 	DESIGNED BY: JONES WORLEY 723 PIEDMONT AVE. NE ATLANTA, GA 30308  WENDEL 140 JOHN JAMES PKWY SUITE 201 AMHERST NY 14228		PROJECT TITLE:	ADDRESS:  <b>FROST BRIDGE ROAD WATERTOWN, CONNECTICUT 06787</b>	PROJECT NO.  <b>431-0006</b>
REV.	DATE	DESCRIPTION REVISIONS	SHEET NO.			SCALE:	ARCHITECT: WENDEL	ENGINEERS: R&St DESIGNERS, CLOUGH HARBOUR ASSOC., AI ENGINEERS, WENDEL		<b>WATERBURY BUS MAINTENANCE FACILITY REPLACEMENT</b>	DRAWING TITLE:  <b>SECOND FLOOR SIGN LOCATION PLAN</b>	DRAWING NO.  <b>AS-103</b>
FILENAME:						APPROVED BY: SBB	DATE: 6/11/14					SHEET NO.  <b>08.005</b>





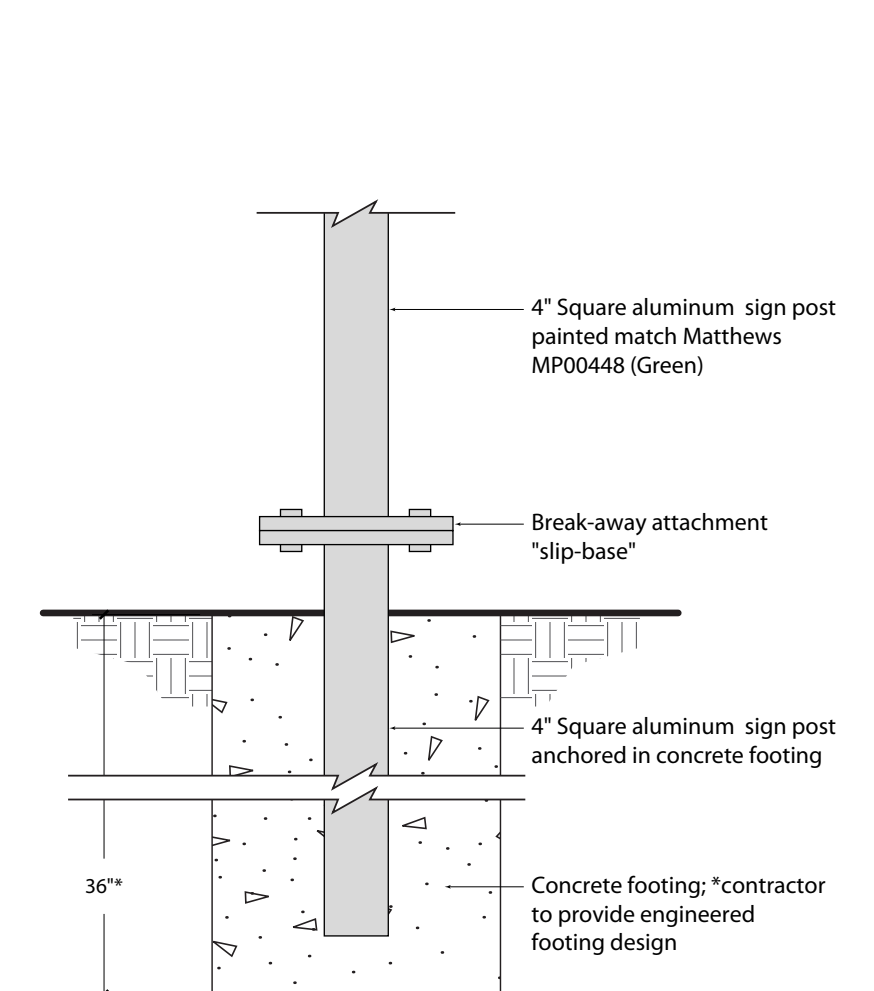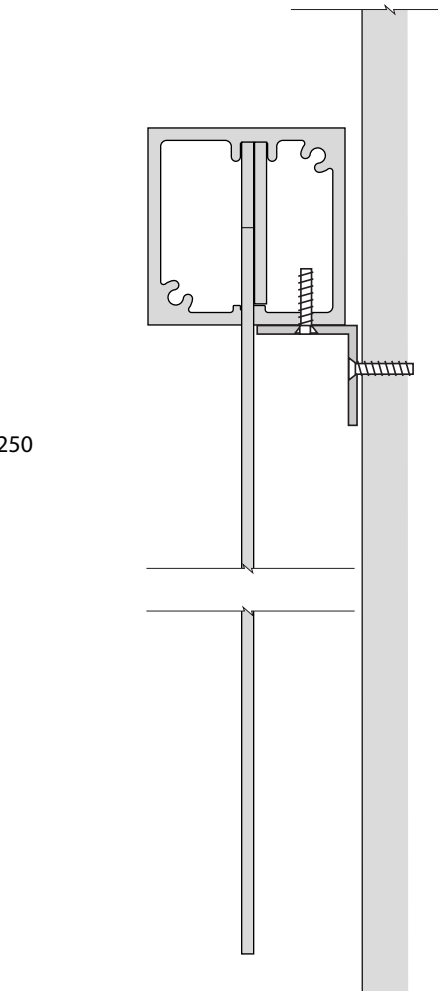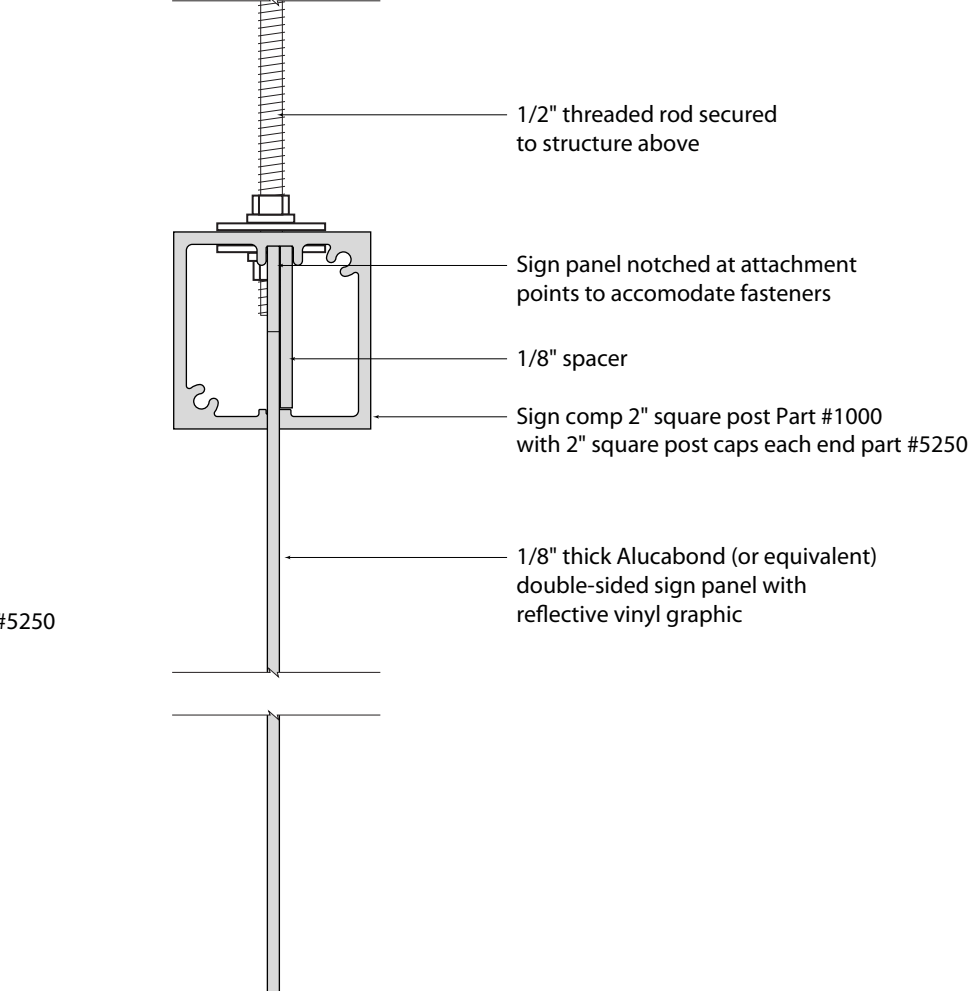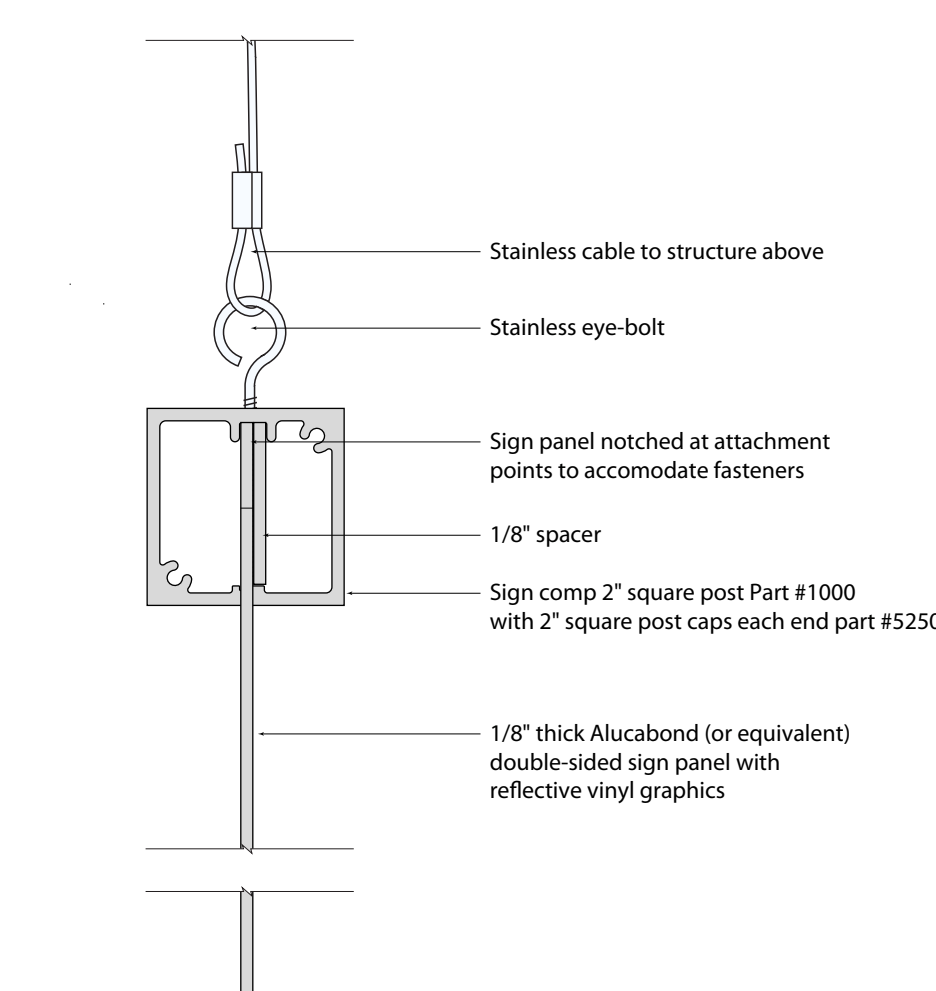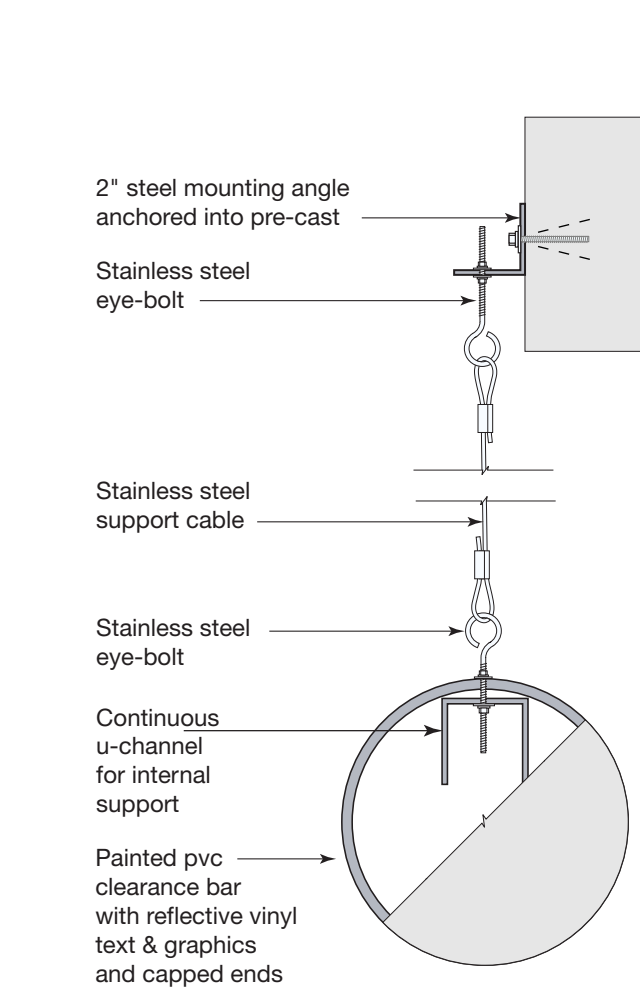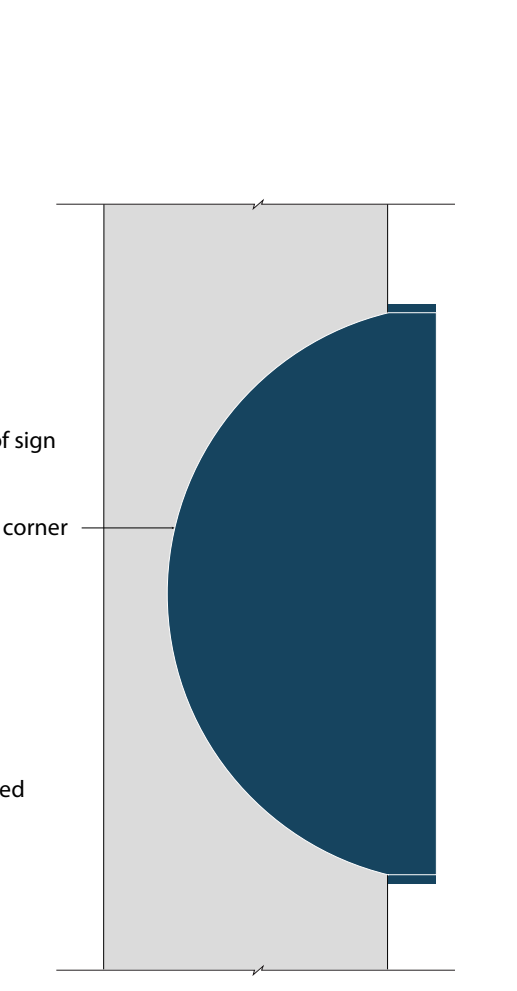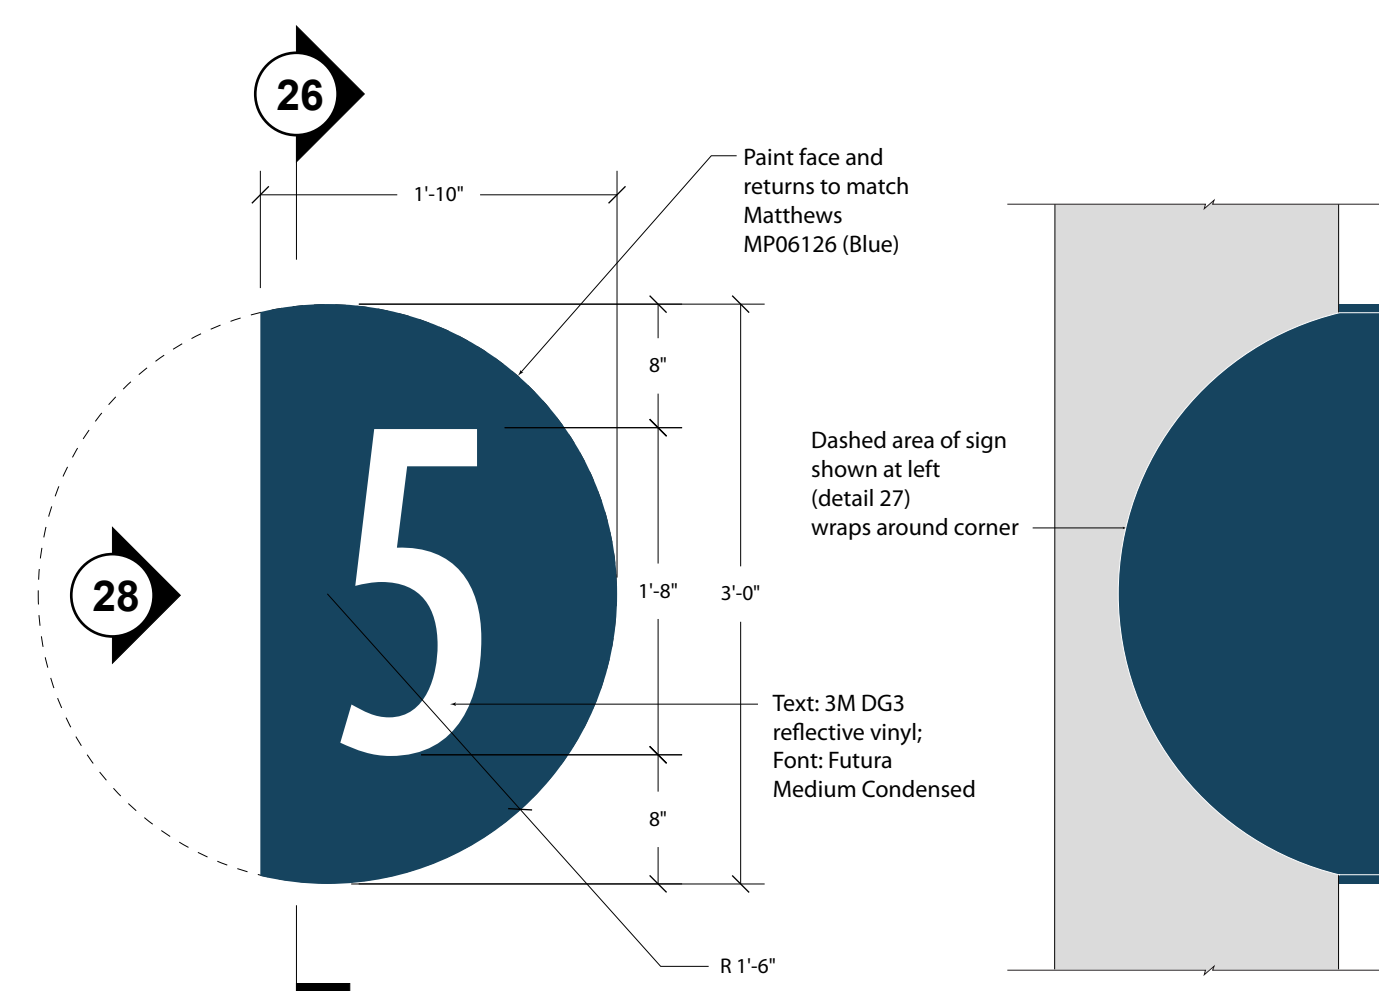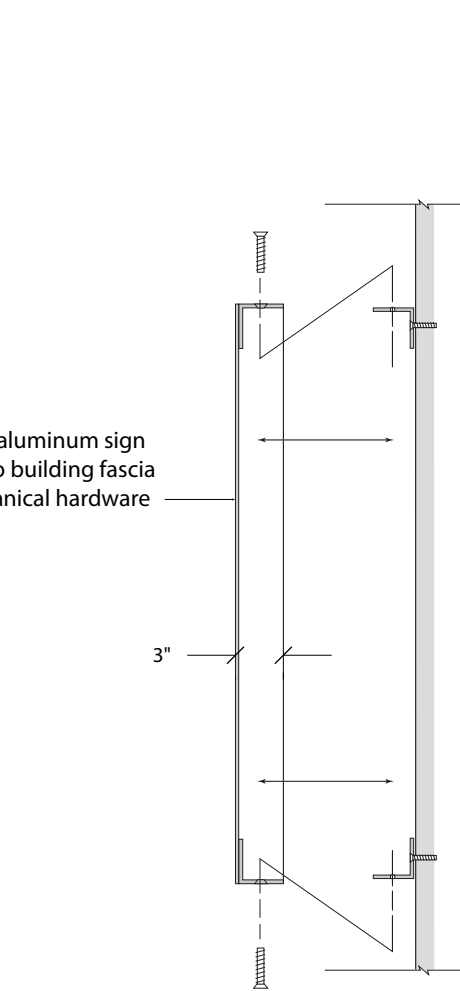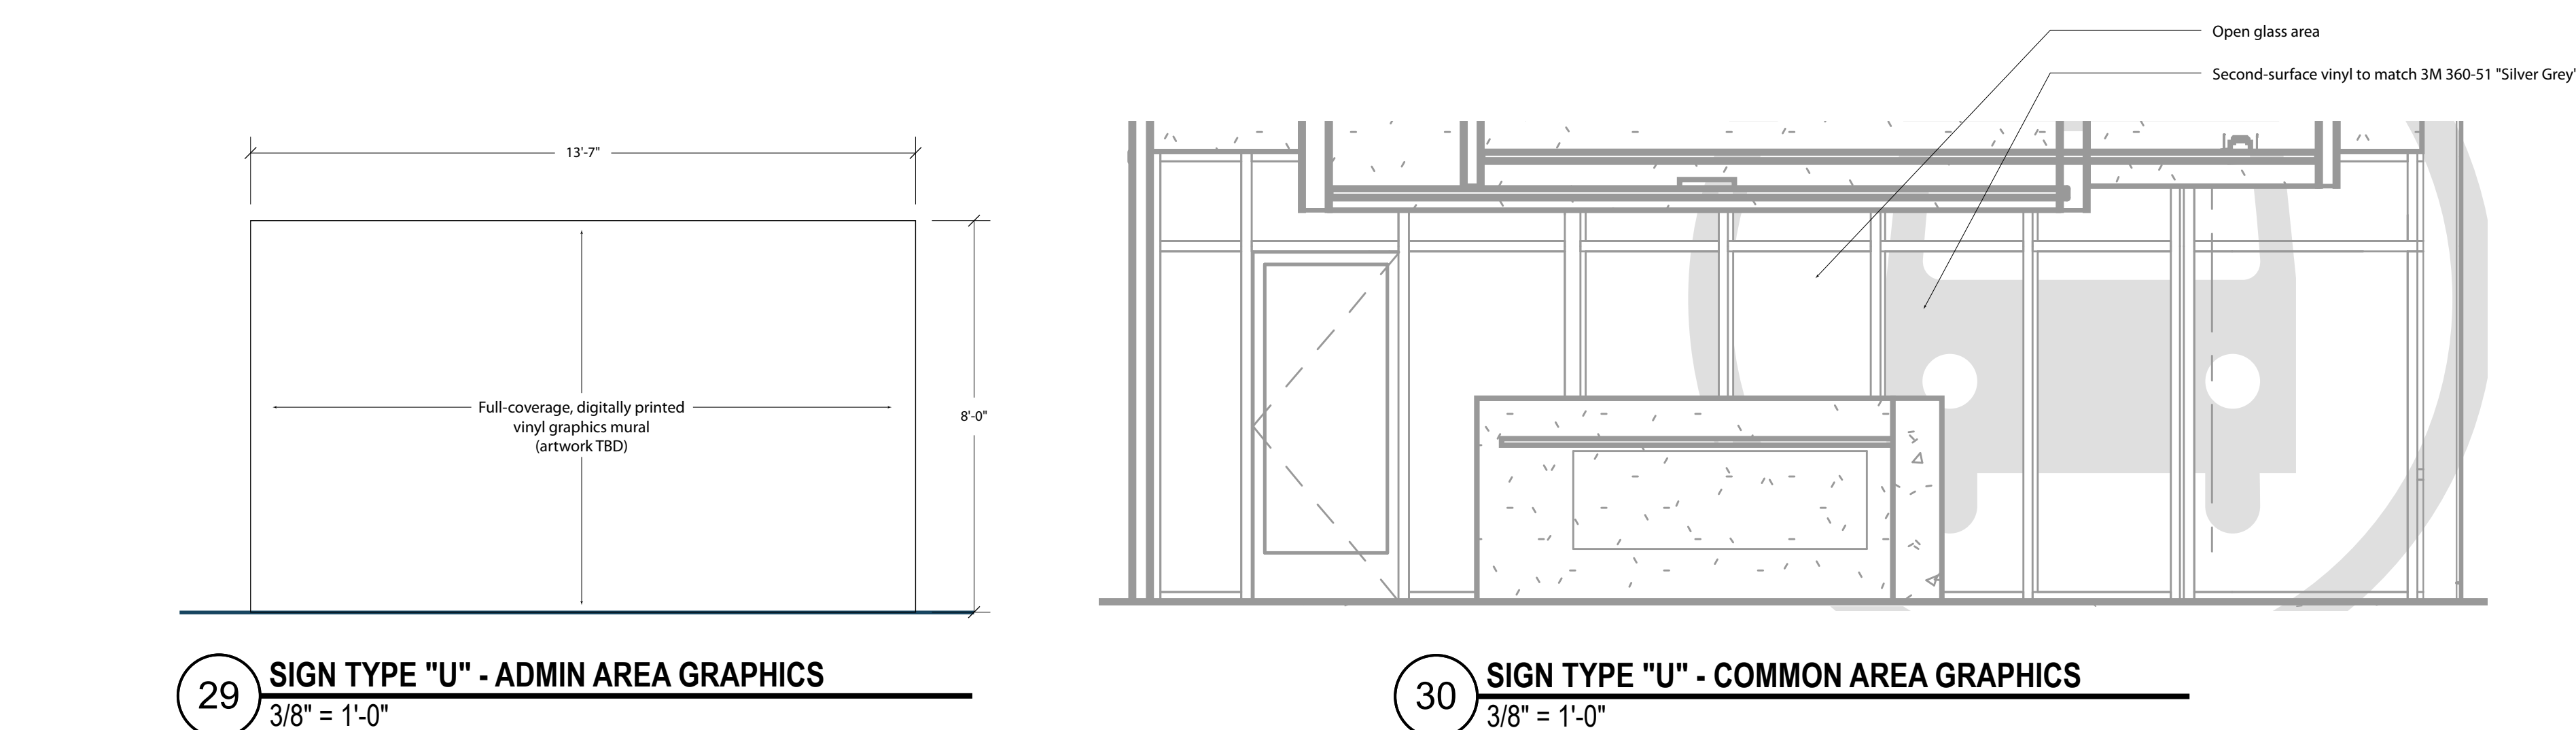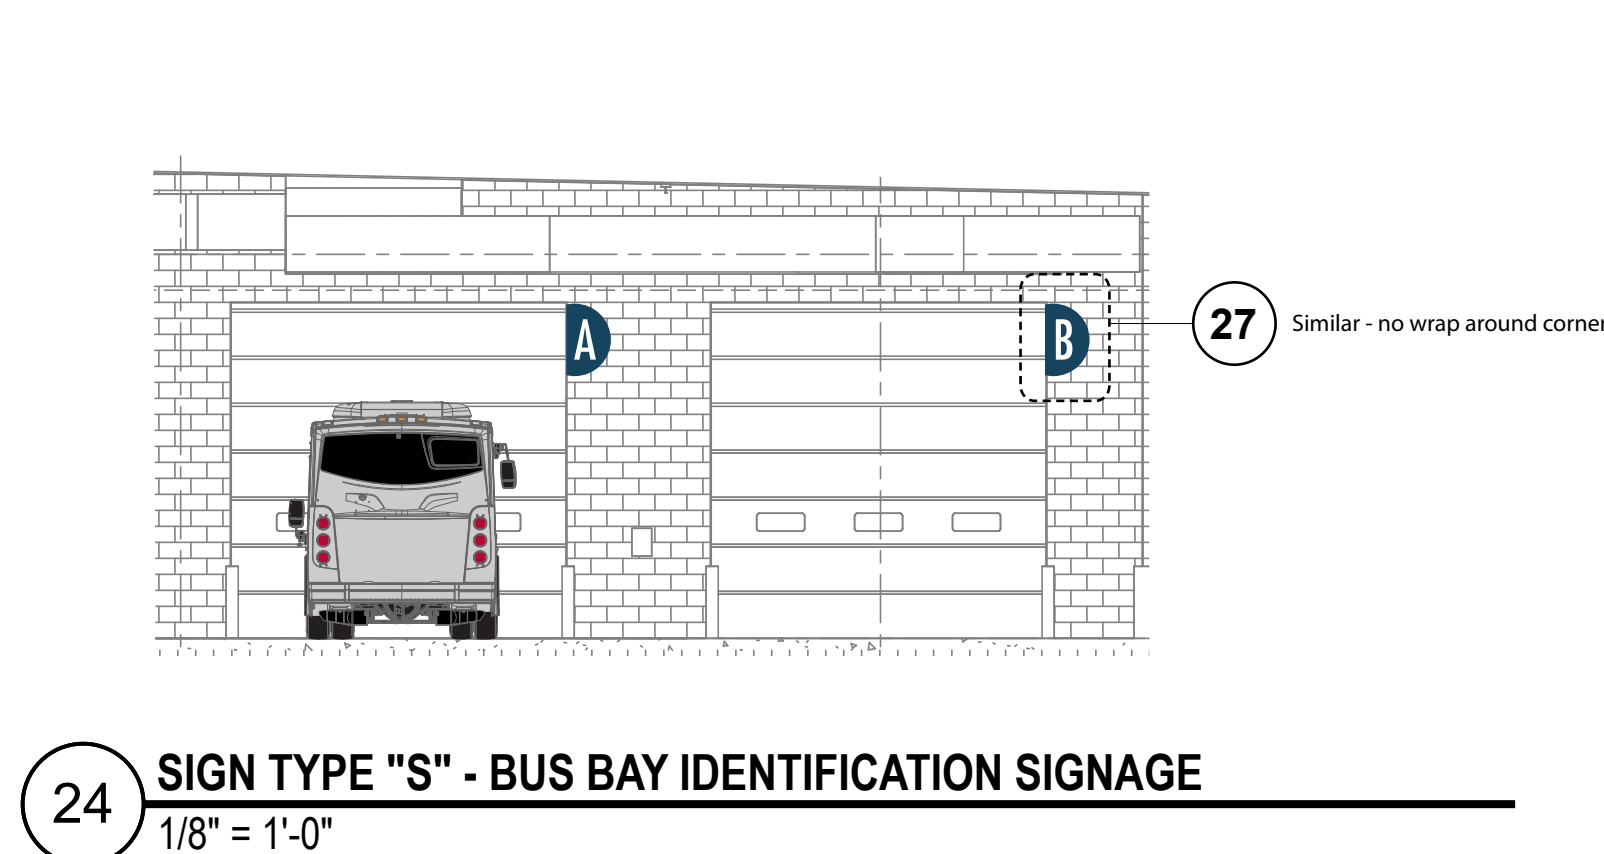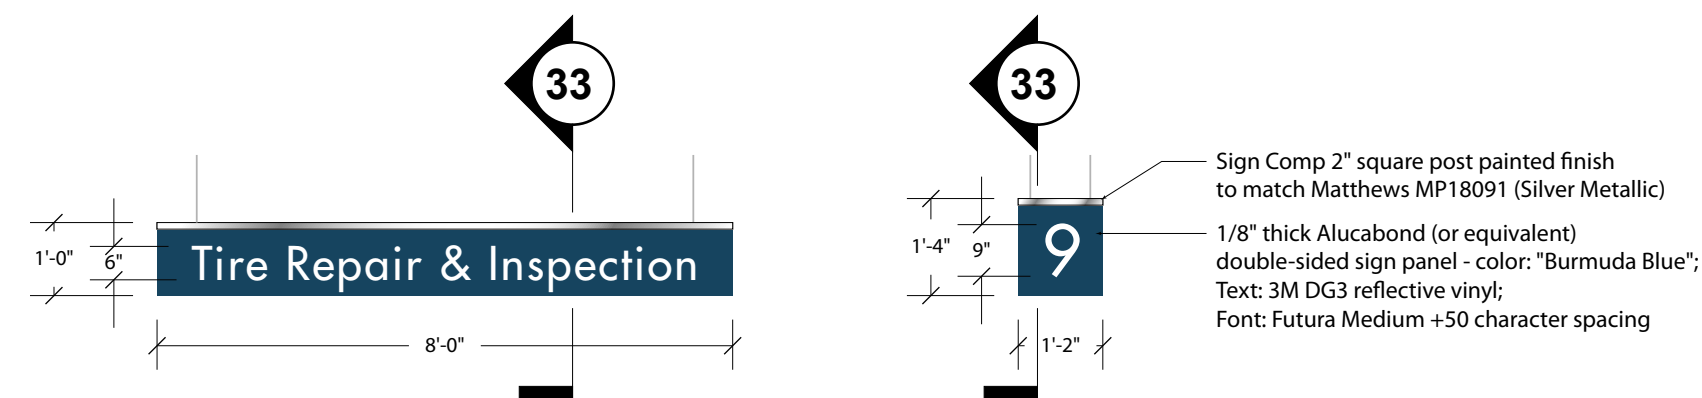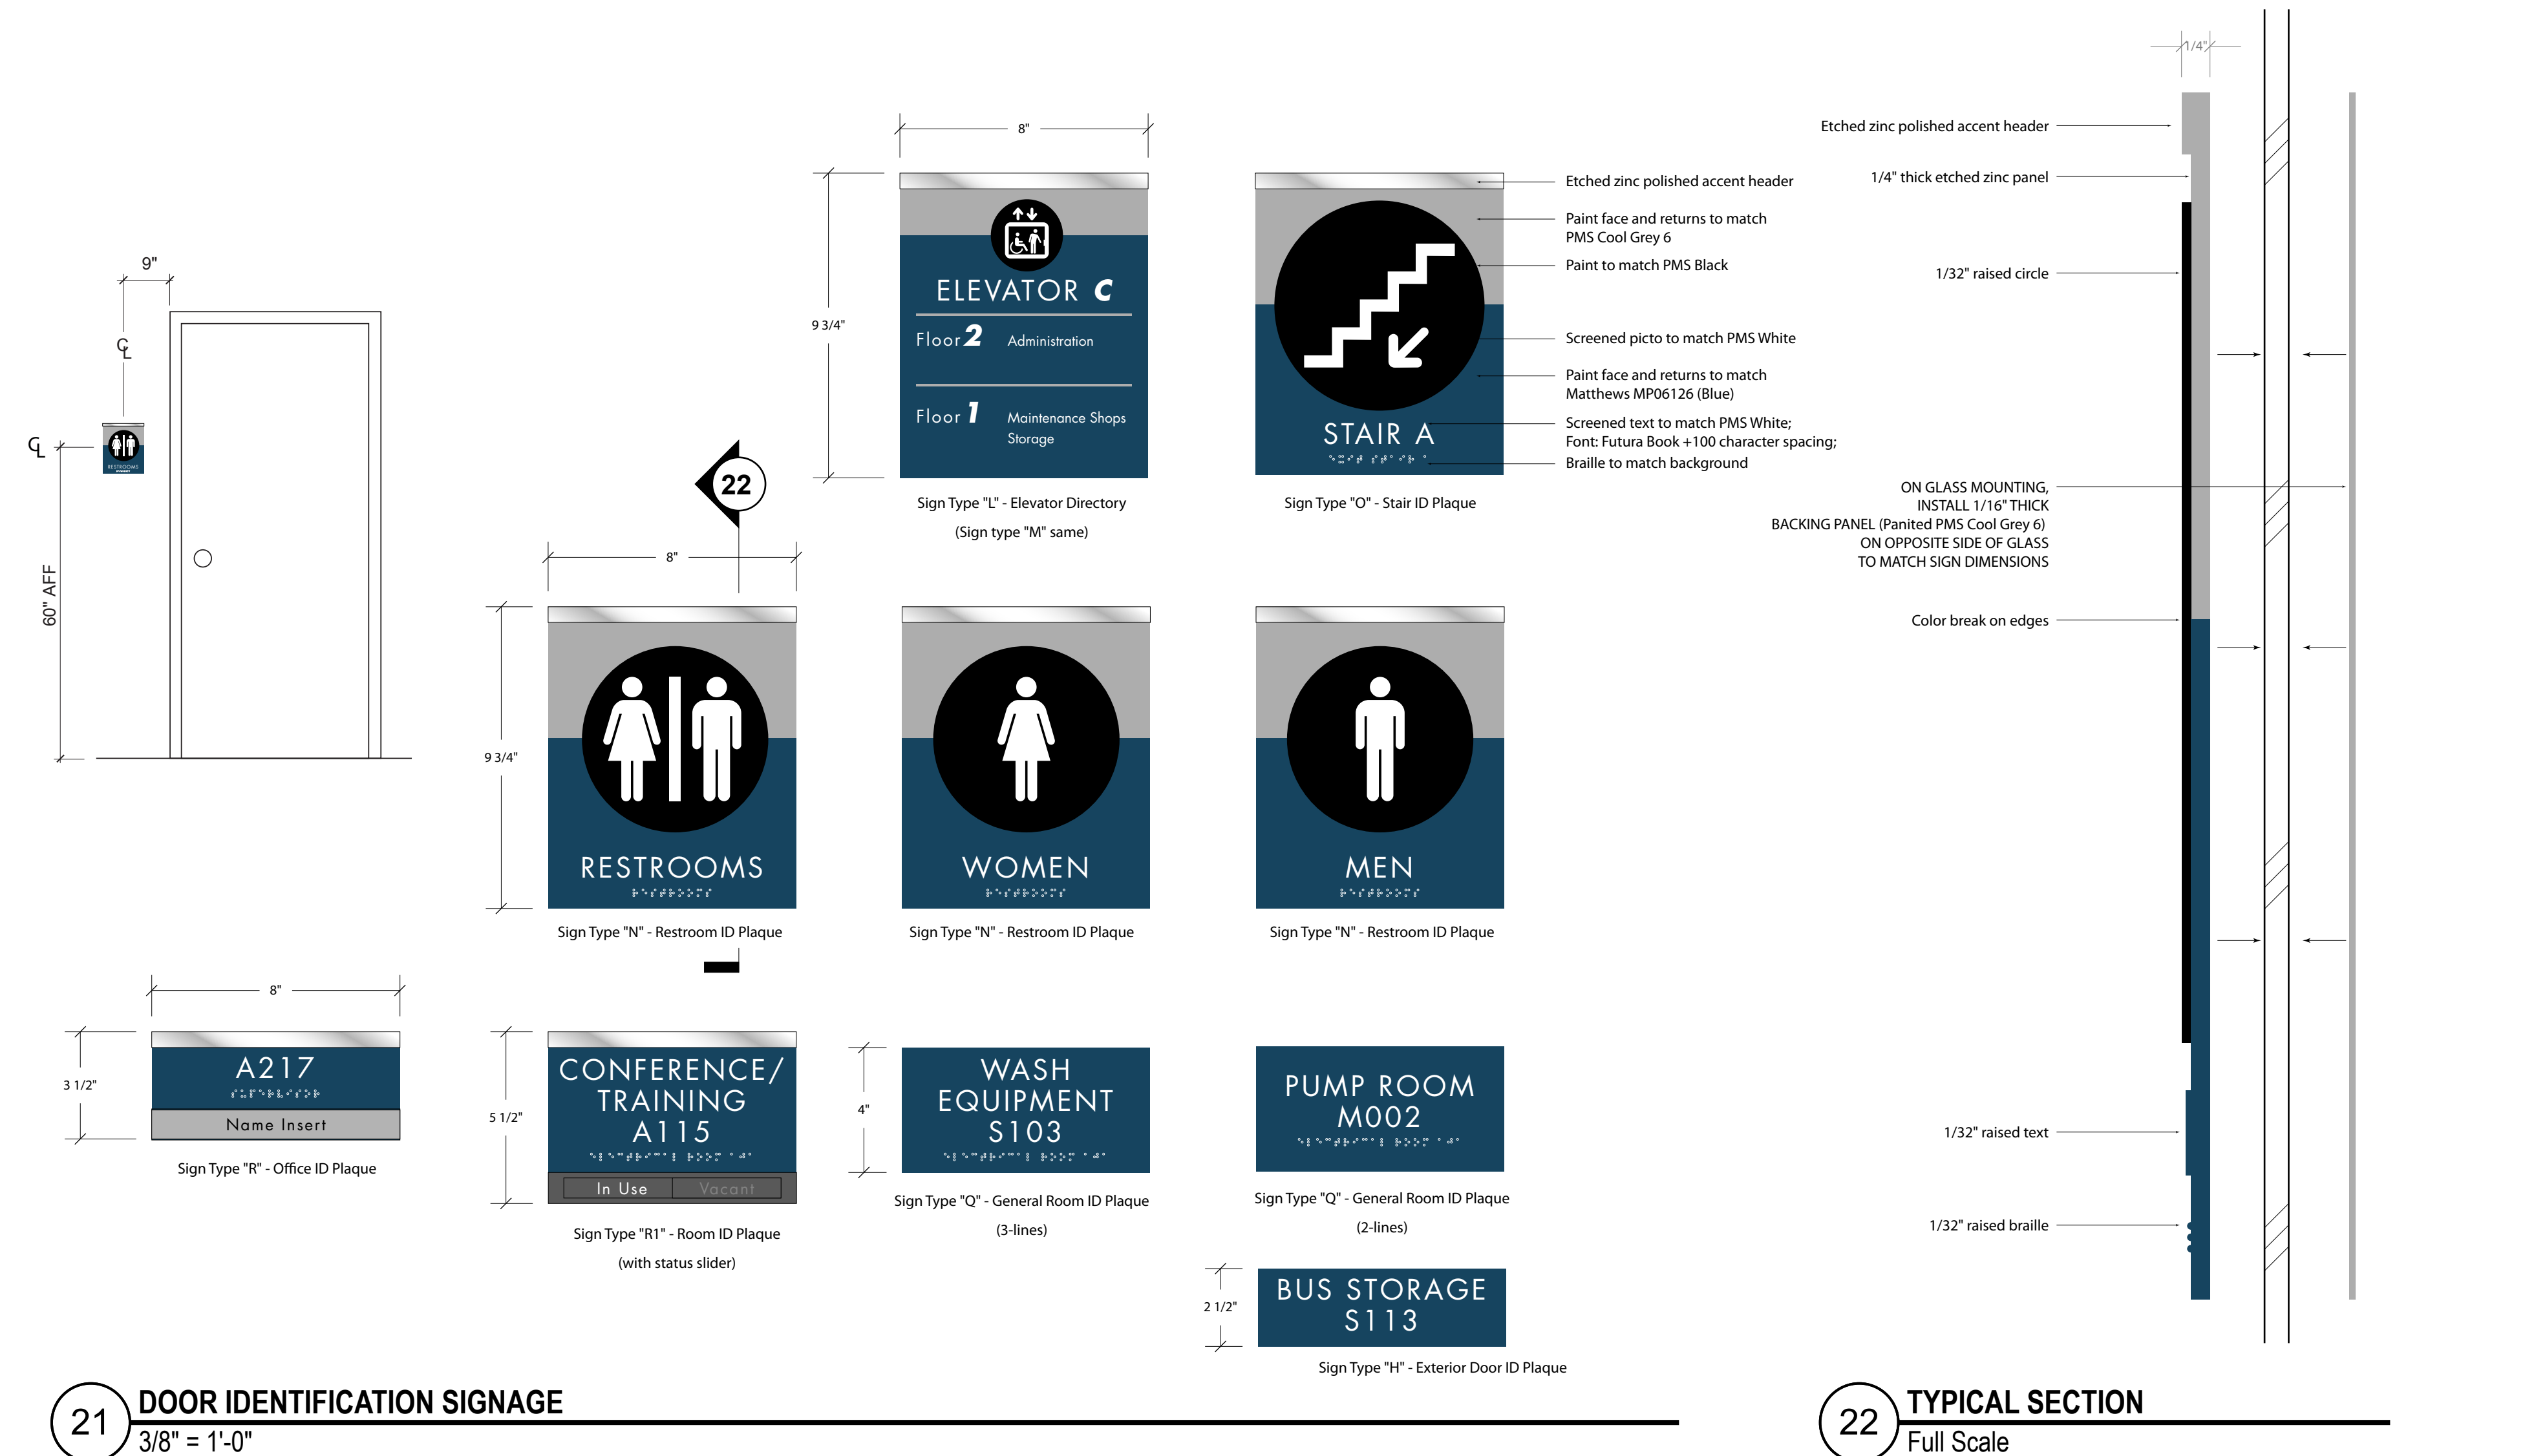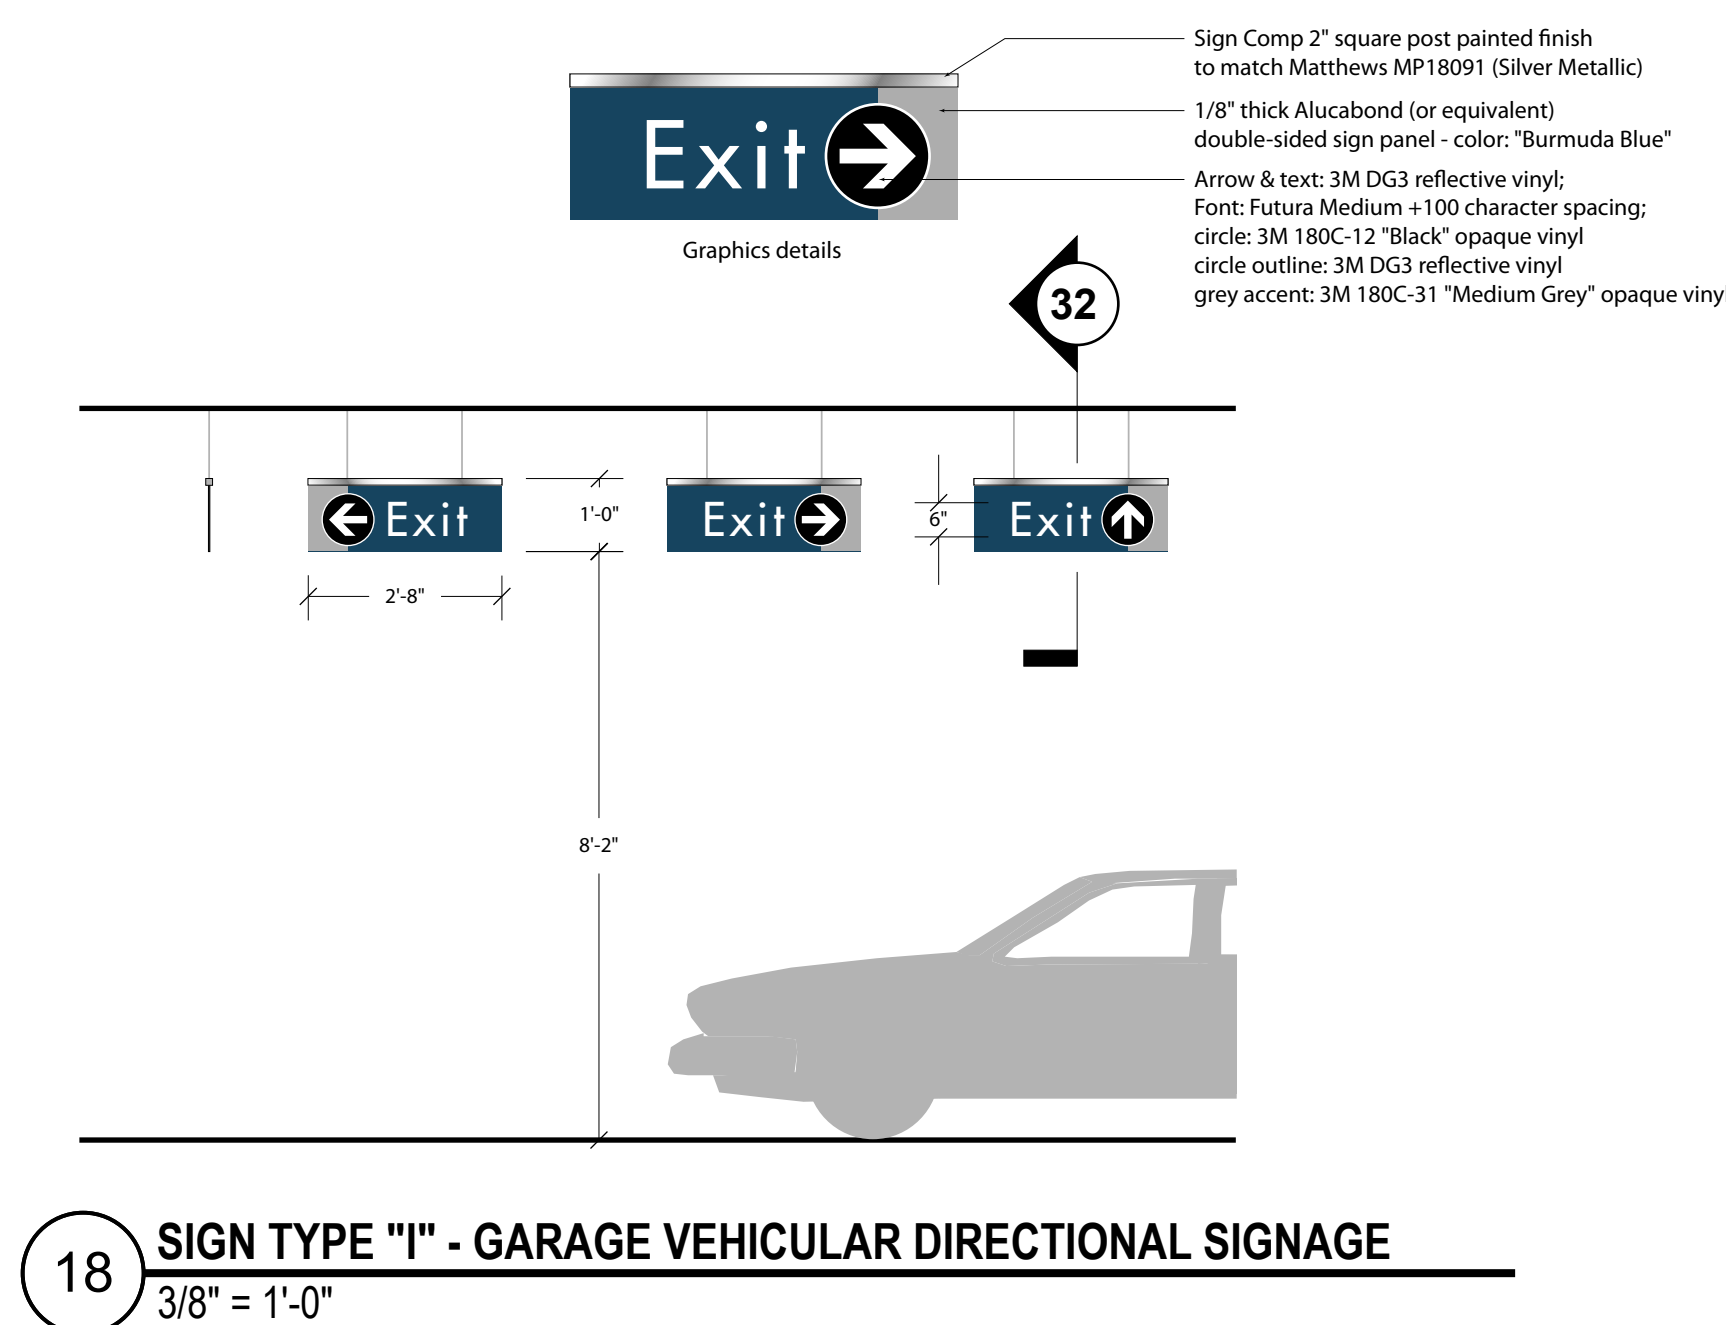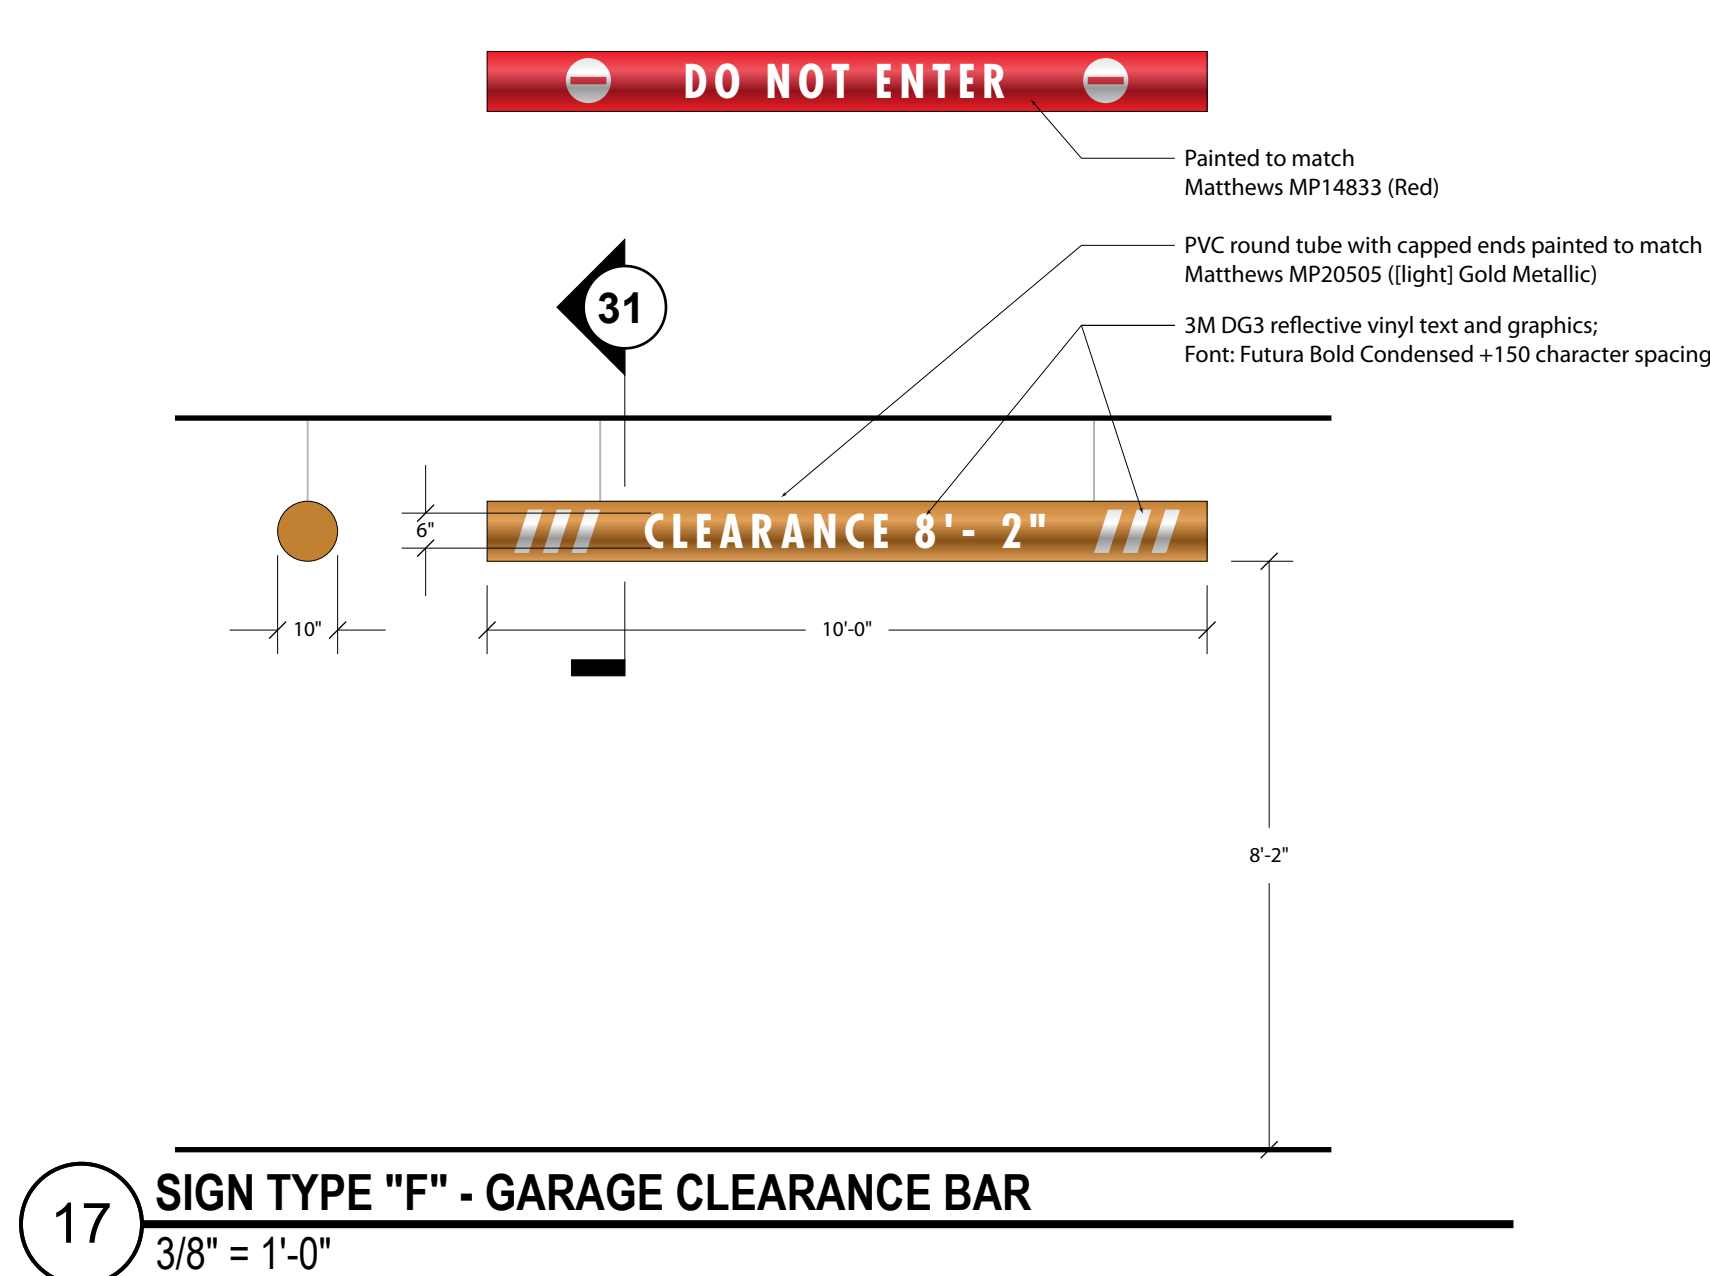


[illegible]

THE INFORMATION, INCLUDING ESTIMATED QUANTITIES OF WORK, SHOWN ON THESE SHEETS IS BASED ON LIMITED INVESTIGATIONS BY THE STATE AND IS IN NO WAY WARRANTED TO INDICATE THE CONDITIONS ACTUAL QUANTITIES OF WORK WHICH WILL BE REQUIRED.

DESIGNER/DRAFTER

CHECKED BY:

SCALE:

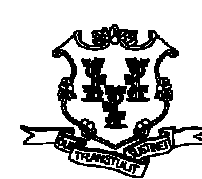

STATE OF CONNECTICUT  
DEPARTMENT OF TRANSPORTATION



ARCHITECT: WENDE

APPROVED BY: SBB

ENGINEERS: ReSTL DESIGNERS, CLOUGH HARBOUR ASSOC., AI ENGINEERS

DATE: 6/11/14

DESIGNED BY:  
JONES WORLEY  
723 PIEDMONT AVE. NE  
ATLANTA, GA 30308

WENDEL  
140 JOHN JAMES PKWY  
SUITE 201 AMHERST N  
14228



PROJECT TITLE:	
----------------	--

**WATERBURY BUS  
MAINTENANCE FACILITY  
REPLACEMENT**

ADDRESS:	
----------	--

FROST BRIDGE ROAD  
WATERTOWN, CONNECTICUT 06787

DRAWING TITLE:

## SIGNAGE DETAILS

PROJECT NO.	
-------------	--

10. **431-0006**

	DRAWING NO
--	------------

AS-202

SHEET NO.

**08.007**